



Statutory Consultees

Tuesday, 08 October 2019

Dear Sir / Madam

THE EAST HERTFORDSHIRE DISTRICT COUNCIL (CONTROL OF PARKING) (CONSOLIDATION) ORDER 2017 (AMENDMENT NO 1) ORDER 2018

I attach a copy of the Order, Notice, Statement of Reasons, and Map in relation to the above which will come into effect on 14 October 2019.

Any person wishing to question the validity of the Order, or of any provision contained in it, on the grounds that it is not within the powers conferred by the Road Traffic Regulation Act 1984, or on the grounds that any requirement of the Act or any Instrument made under it has not been complied with in relation to the Orders, may within 6 weeks from the date of this Notice apply to the High Court for this purpose. Any enquires should be sent to Dominique.kingsbury@eastherts.gov.uk

Dominique Kingsbury, Contracts Manager
Parking Office,
PO Box 43,
Buntingford SG9 9WZ 01279 502036

Yours faithfully,
Lorraine Blackburn
Democratic Services Officer
lorraine.blackburn@eastherts.gov.uk

EAST HERTFORDSHIRE DISTRICT COUNCIL

ROAD TRAFFIC REGULATION ACT 1984

**THE EAST HERTFORDSHIRE DISTRICT COUNCIL (CONTROL OF PARKING) (CONSOLIDATION)
ORDER 2017 (AMENDMENT NO.1) ORDER 2018**

The Council of East Hertfordshire District ("the Council") pursuant to arrangements made under Section 19 of the Local Government Act 2000 and the Local Government (Arrangements for Discharge of Functions) (England) Regulations 2000 with Hertfordshire County Council ("the County Council") and in exercise of the powers conferred by Sections 1, 2, 3, 32 and 35 of the Road Traffic Regulation Act 1984 ("the 1984 Act") and Part IV of Schedule 9 of the Act of 1984 and of all other enabling powers and after consultation with the Chief Officer of Police in accordance with Part III of Schedule 9 to the 1984 Act hereby make the following Order:

1. This Order may be cited as "The East Hertfordshire District Council (Control of Parking) (Consolidation) Order 2017 (Amendment No.1) Order 2018" and shall come into effect on 14 October 2019
2. The East Hertfordshire District Council (Control of Parking) (Consolidation) Order 2017, hereinafter referred to as "The 2017 Order", shall be amended as follows;
(a) the plan specified in Schedule 1 to this Order shall be removed from "the 2017 Order"; and
(b) the plan specified in Schedule 2 to this Order shall be incorporated within "the 2017 Order"
3. The Interpretation Act 1978 shall apply for the interpretation of this Order as it applies for the interpretation of an Act of Parliament.
4. The restrictions imposed by this Order shall be in addition to and not in derogation from any restriction or requirement imposed by any other regulations made or having effect as if made under the Act of 1984 or by or under any other enactment.

SCHEDULE 1

Plan to be revoked

EAS3402 – Revision Number 7 – Dated 12/10/2016

SCHEDULE 2

Plan to be inserted



EAS3042 – Revision Number 8 – Dated 14/10/2019

GIVEN UNDER the Common Seal of the Council this 11th day of October 2019.

THE COMMON SEAL of EAST
HERTFORDSHIRE DISTRICT COUNCIL
Was hereunto affixed in the presence of


Alison Stuart
Head of Legal and Democratic Services



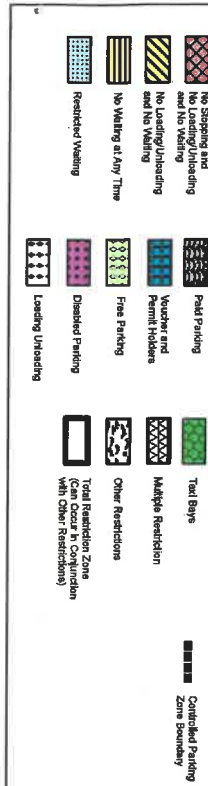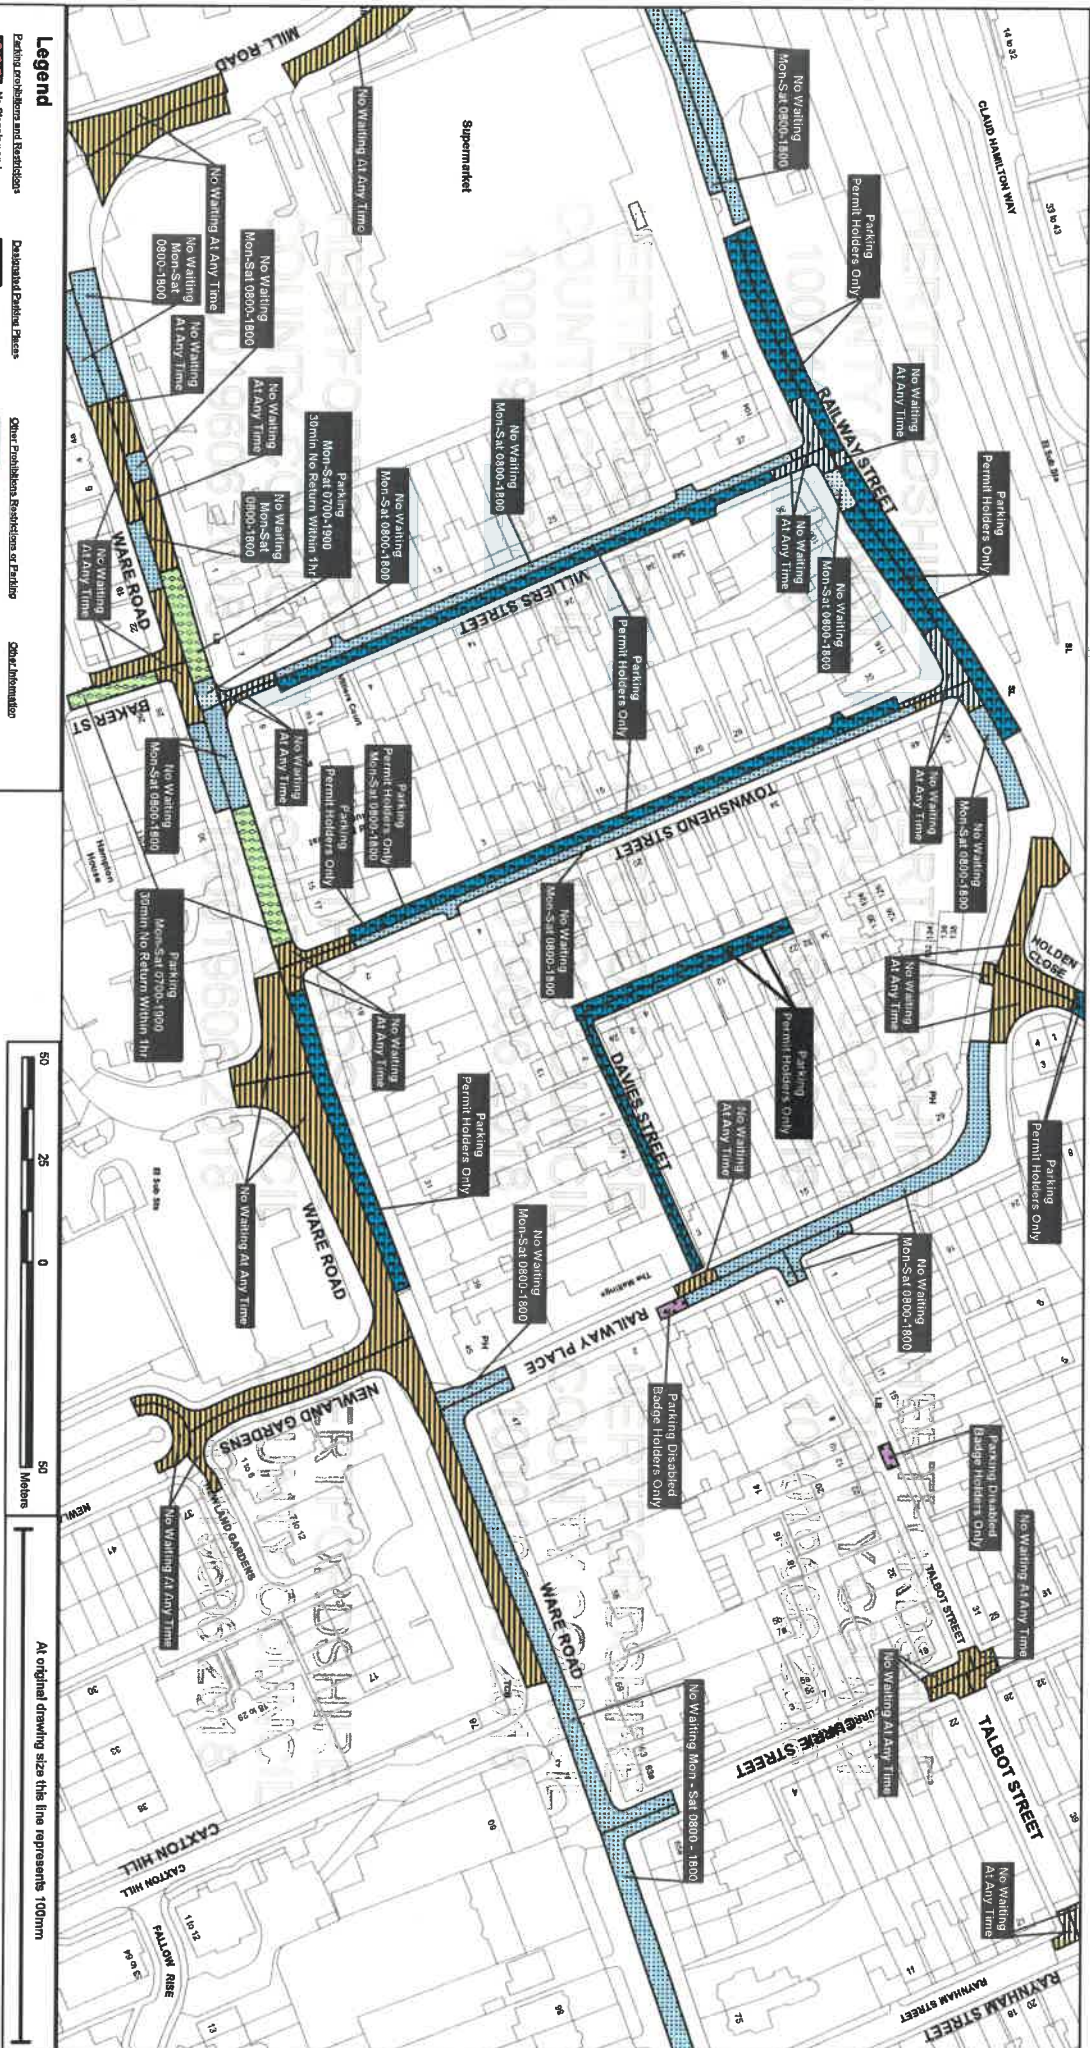

**Title: East Hertfordshire District Council
Control of Parking Consolidation Order**

SCALE: 1:1,250



Based upon the Ordnance Survey material with the permission of Ordnance Survey on behalf of the Controller of Her Majesty's Stationary Office © Crown copyright. Unauthorised reproduction of Ordnance Survey material is prohibited. Ordnance Survey is a registered trademark of Ordnance Survey. Hertfordshire County Council 10/07/2018, 2018.

All areas over which the provisions of the orders apply, are defined by the standard areas as shown on the following plans plus a contiguous area not indicated on the plans of verge and/or footway between the carriageway edge and the highway boundary. At all times current legislation applies to all areas. The plans in this schedule are based upon grid references of the Ordnance Survey National Grid defined by the OSGB36 triangulation.

STATEMENT OF REASONS FOR PROPOSING

THE EAST HERTFORDSHIRE DISTRICT COUNCIL (CONTROL OF PARKING) (CONSOLIDATION) ORDER 2017 (AMENDMENT NO.1) ORDER 2018

East Hertfordshire District Council is currently reviewing the use of disabled persons parking places throughout the district especially within permit parking zones and seek to remove those bays which are not used so that the parking bay can be opened up for use by permit holders.

Parking Zone H3 in Hertford is one such parking zone which contains unused bays of this type and so this proposal seeks to remove these bays and replace them with permit holder only parking bays making them available for permit holder use.

All the proposed measures have been subject to consultation with local and County Councillors representing the area and Hertfordshire County Council. The local Police, Ambulance and Fire & Rescue Services, Hertfordshire County Council Passenger Transport Unit, local residents and businesses have also been consulted.

THE EAST HERTFORDSHIRE DISTRICT COUNCIL

**THE EAST HERTFORDSHIRE DISTRICT COUNCIL (CONTROL OF PARKING) (CONSOLIDATION) ORDER 2017
(AMENDMENT NO.1) ORDER 2018**

NOTICE IS HEREBY GIVEN that the East Herts District Council (pursuant to arrangements made with Hertfordshire County Council) has made the above Order under the Road Traffic Regulation Act 1984. The general effect of the Order will be to convert two disabled persons parking places and a section of no waiting at any time to that of parking places for use by permit holders within the Parking Zone H3, Hertford as specified in the Schedule to this Notice.

Documents giving more detailed particulars of the Order may be inspected from 14 October 2019 to 29 November 2019 during normal office hours at the offices of East Herts District Council Offices, Wallfields, Pegs Lane, Hertford, Herts, SG13 8EQ or viewed at www.eastherts.gov.uk from 14 October 2019.

Enquiries relating to the proposals should be referred to Dominique Kingsbury, East Herts District Council, Parking Services tel: 01279 502 036 or dominique.kingsbury@eastherts.gov.uk

Any person wishing to question the validity of the Order, or of any provision contained in it, on the grounds that it is not within the powers conferred by the Road Traffic Regulation Act 1984, or on the grounds that any requirement of the Act or any instrument made under it has not been complied with in relation to the Order, may within 6 weeks from the date of this Notice apply to the High Court for this purpose.

Schedule: Lengths of Road, conversion of Disabled Persons Parking Bays and No Waiting At Any Time to Permit Holders Only – those sections of road herein listed and as set out in the Order and incorporated plan:

In the vicinity of 100 Railway Street and 36 Villiers Street, Hertford.

East Hertfordshire District Council
Wallfields
Pegs Lane
Hertford
SG13 8EQ

